




**EXISTING CONDITION**

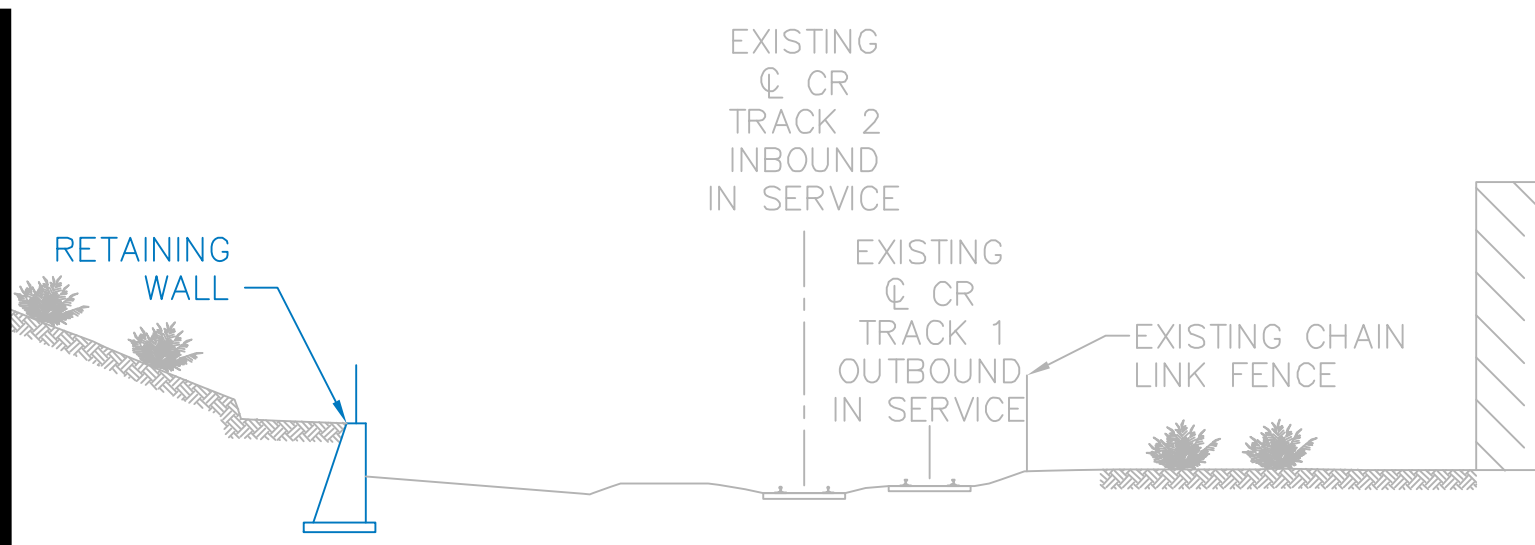

**STAGE 1  
 CLEAR CORRIDOR AND CONSTRUCT  
 RETAINING WALLS/ABUTMENT**

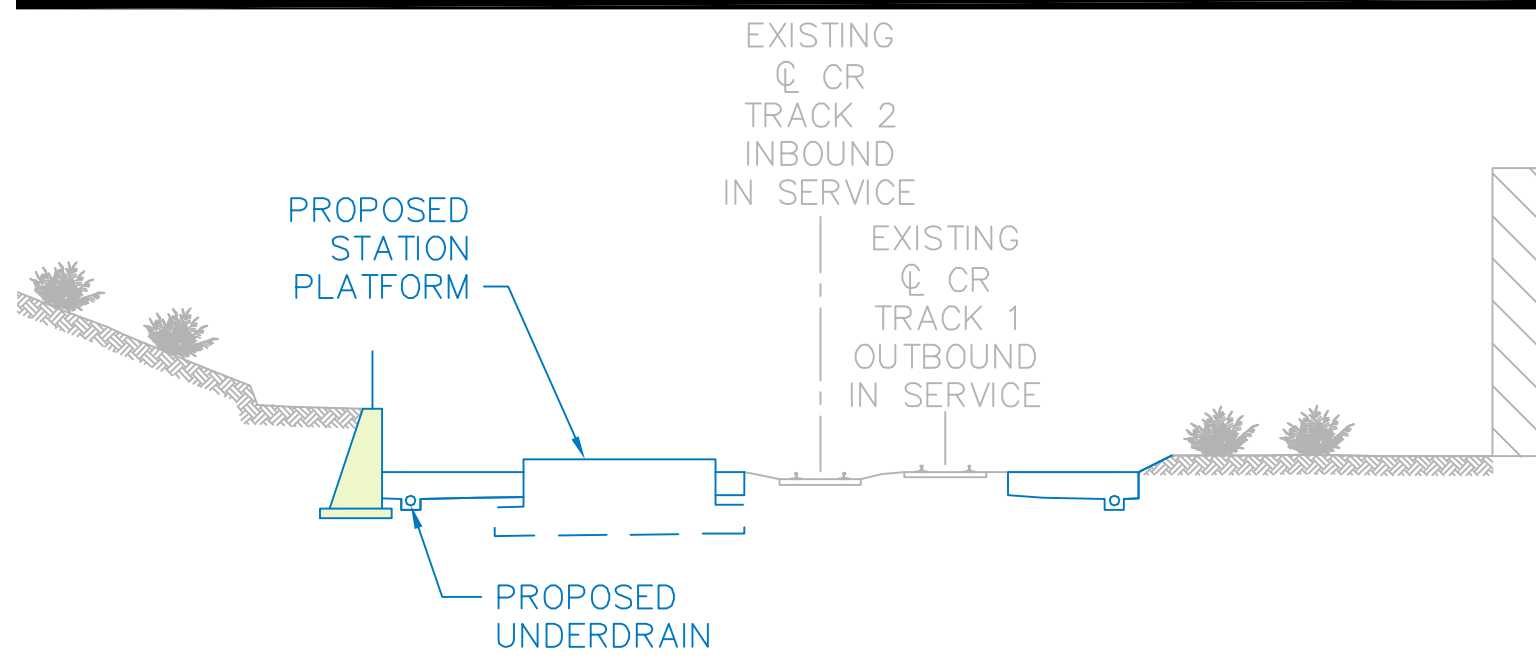

**STAGE 2  
 INSTALL UTILITIES AND FOUNDATIONS**

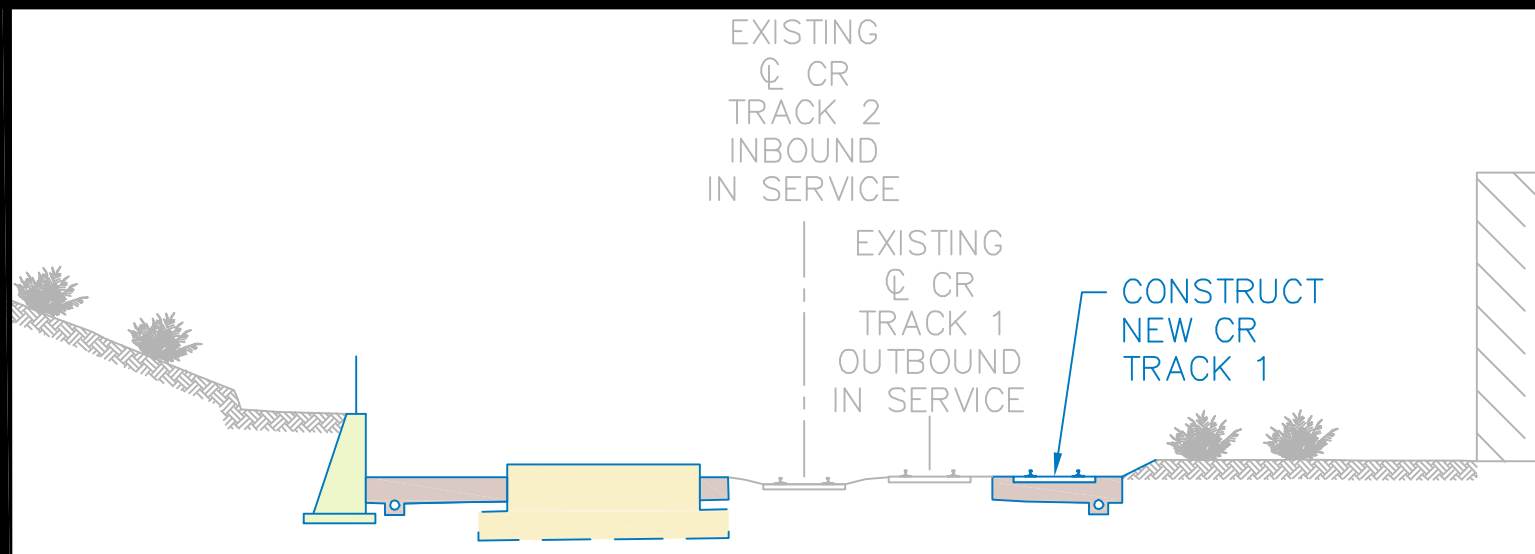

**STAGE 3  
 CONSTRUCT NEW COMMUTER RAIL TRACK 1**

Green Line Extension Project



**Figure 3.7-37**  
 Typical Construction Staging  
 Sheet 1 of 2